


# GATLINBURG CONVENTION CENTER GATLINBURG, TENN.

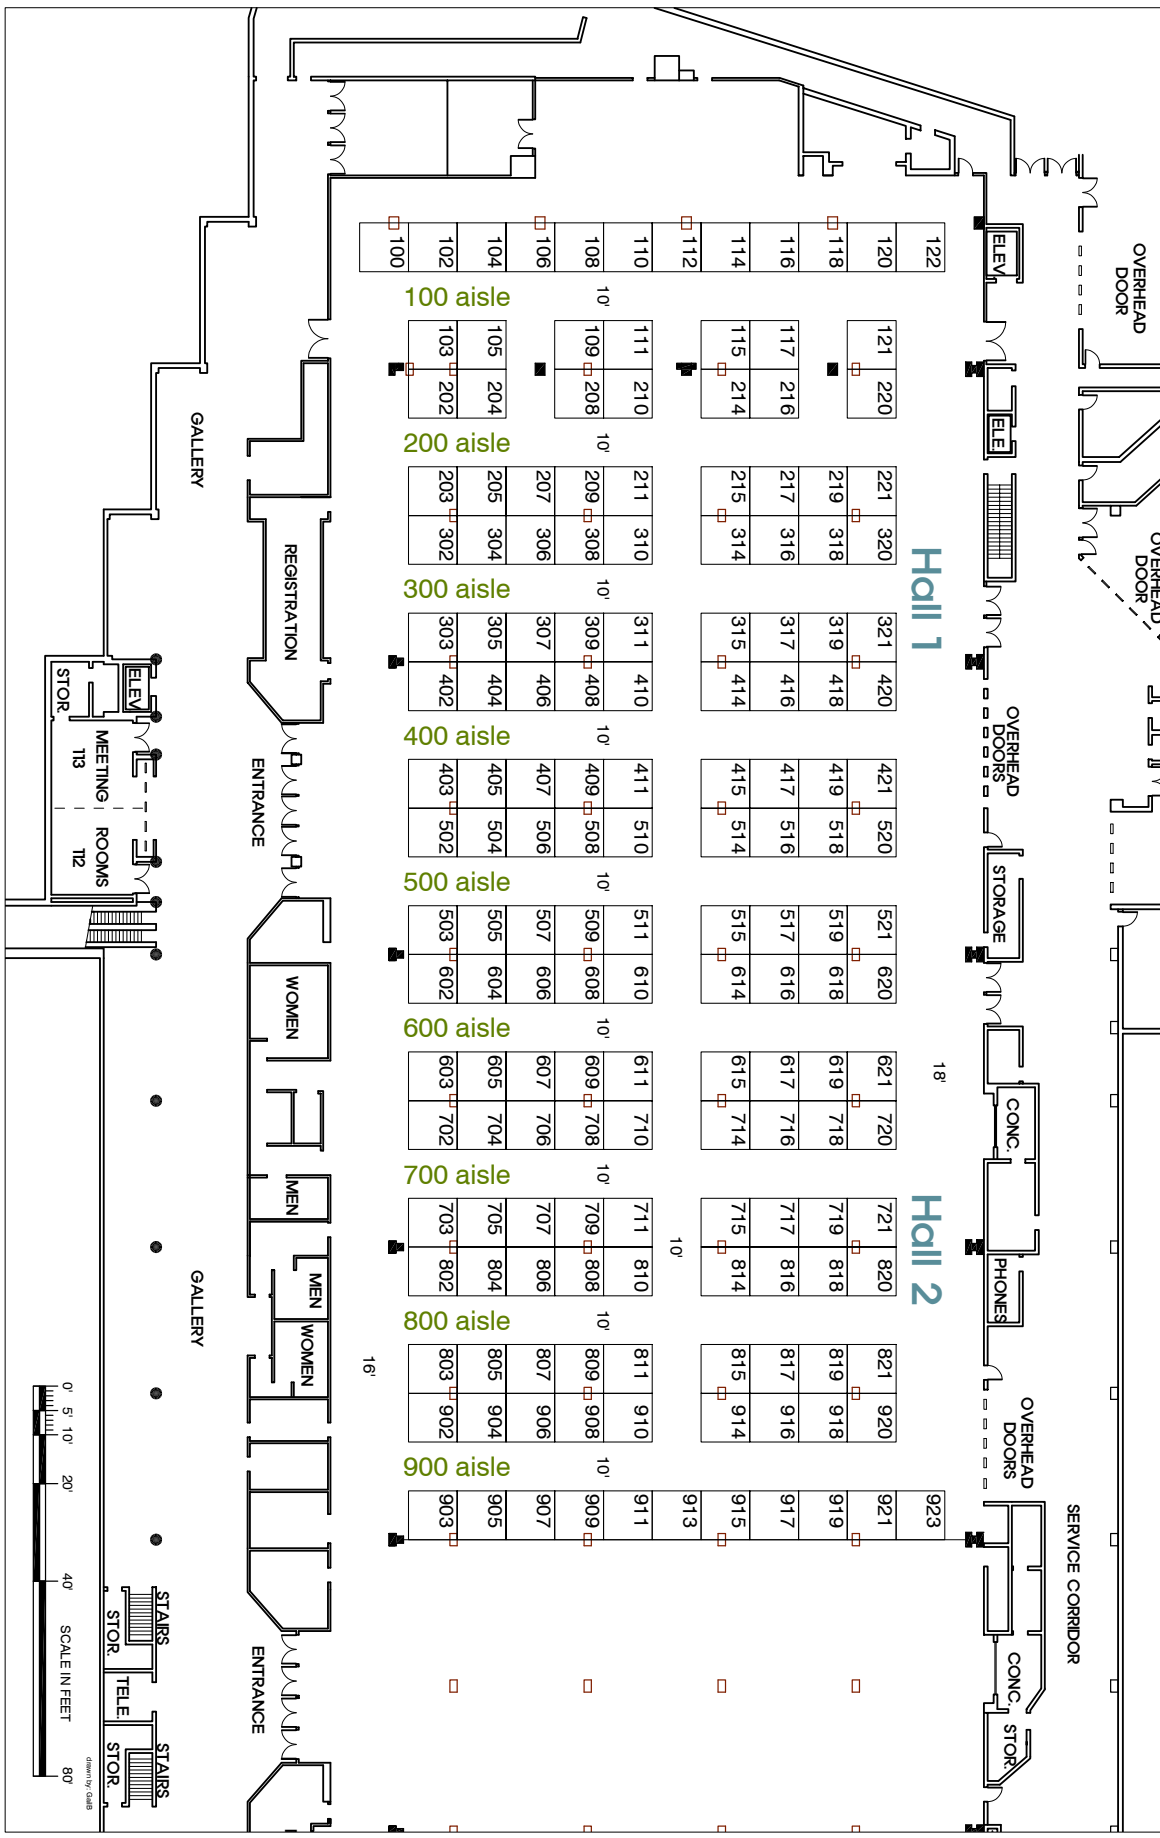

Tennessee School Nutrition Association Annual Conference 2023

TSAC 2023  
June 14, 2023  
Gatlinburg Convention Center  
Gatlinburg, TN  
Exhibit Halls 1 & 2

Legend:  
The entry on 04/02/2023  
Dimension Size Qty Cost  
15110 1511 14500  
Total: 151 14500

A/E: Mark Kelsch  
Show Number: 5172  
Drawn By: Gail Barnhorn  
Revised: 2/29/2023 3:31 PM  
File: 05172-05-23

Every effort has been made to ensure the accuracy of all information contained on this floor plan. However, no warranties, either expressed or implied, are made with respect to this information. The contractor shall be responsible for any errors or omissions. Consideration in the construction of an exhibit or physically inspect the facility to verify all dimensions and locations.

